




DOOR SIDE ELEVATION

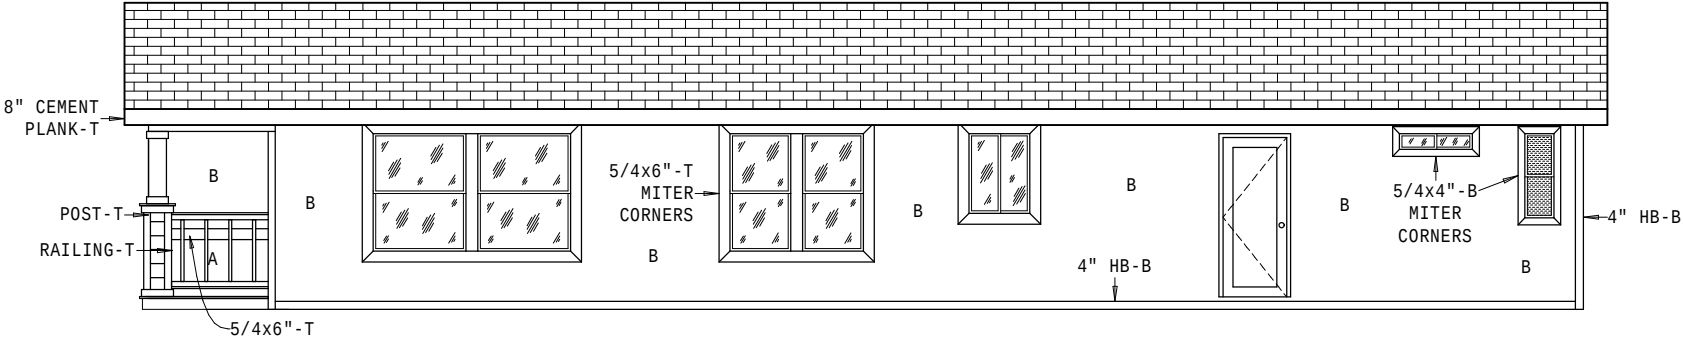

OFFDOOR SIDE ELEVATION

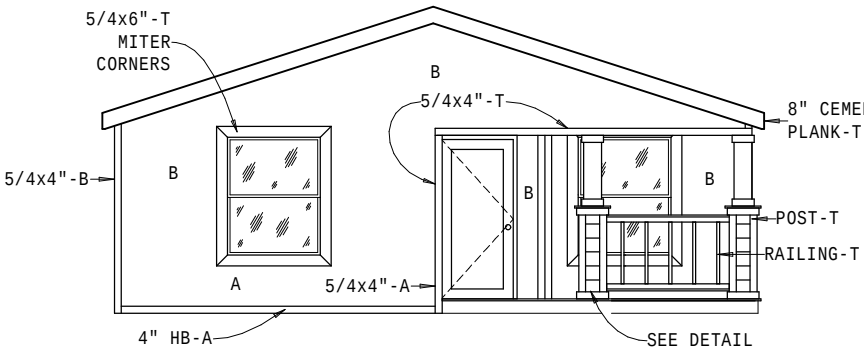

FRONT ELEVATION

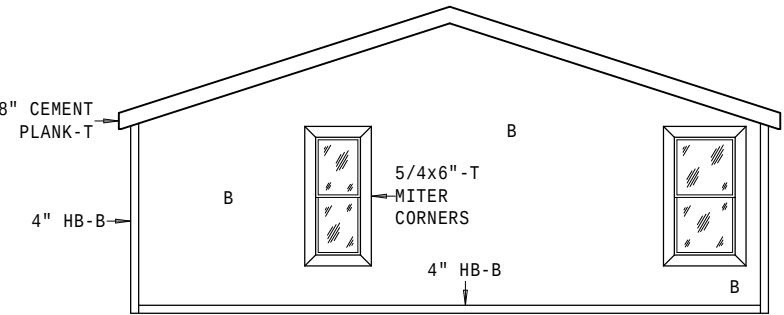

REAR ELEVATION

ELEVATION
WP-28603B
UPDATED 06/18/2025

 COPYRIGHT © 2025	MODEL: WP-28603B		
	DESC: EXTERIOR ELEVATIONS		
	DATE: 05/28/2025	SCALE: 1/8=1'-0	
	PLANT: 04	SPEC: XL	ROOF LL: 30
	DRAWN: R. OCHOA		
	REVISIONS		DATE