


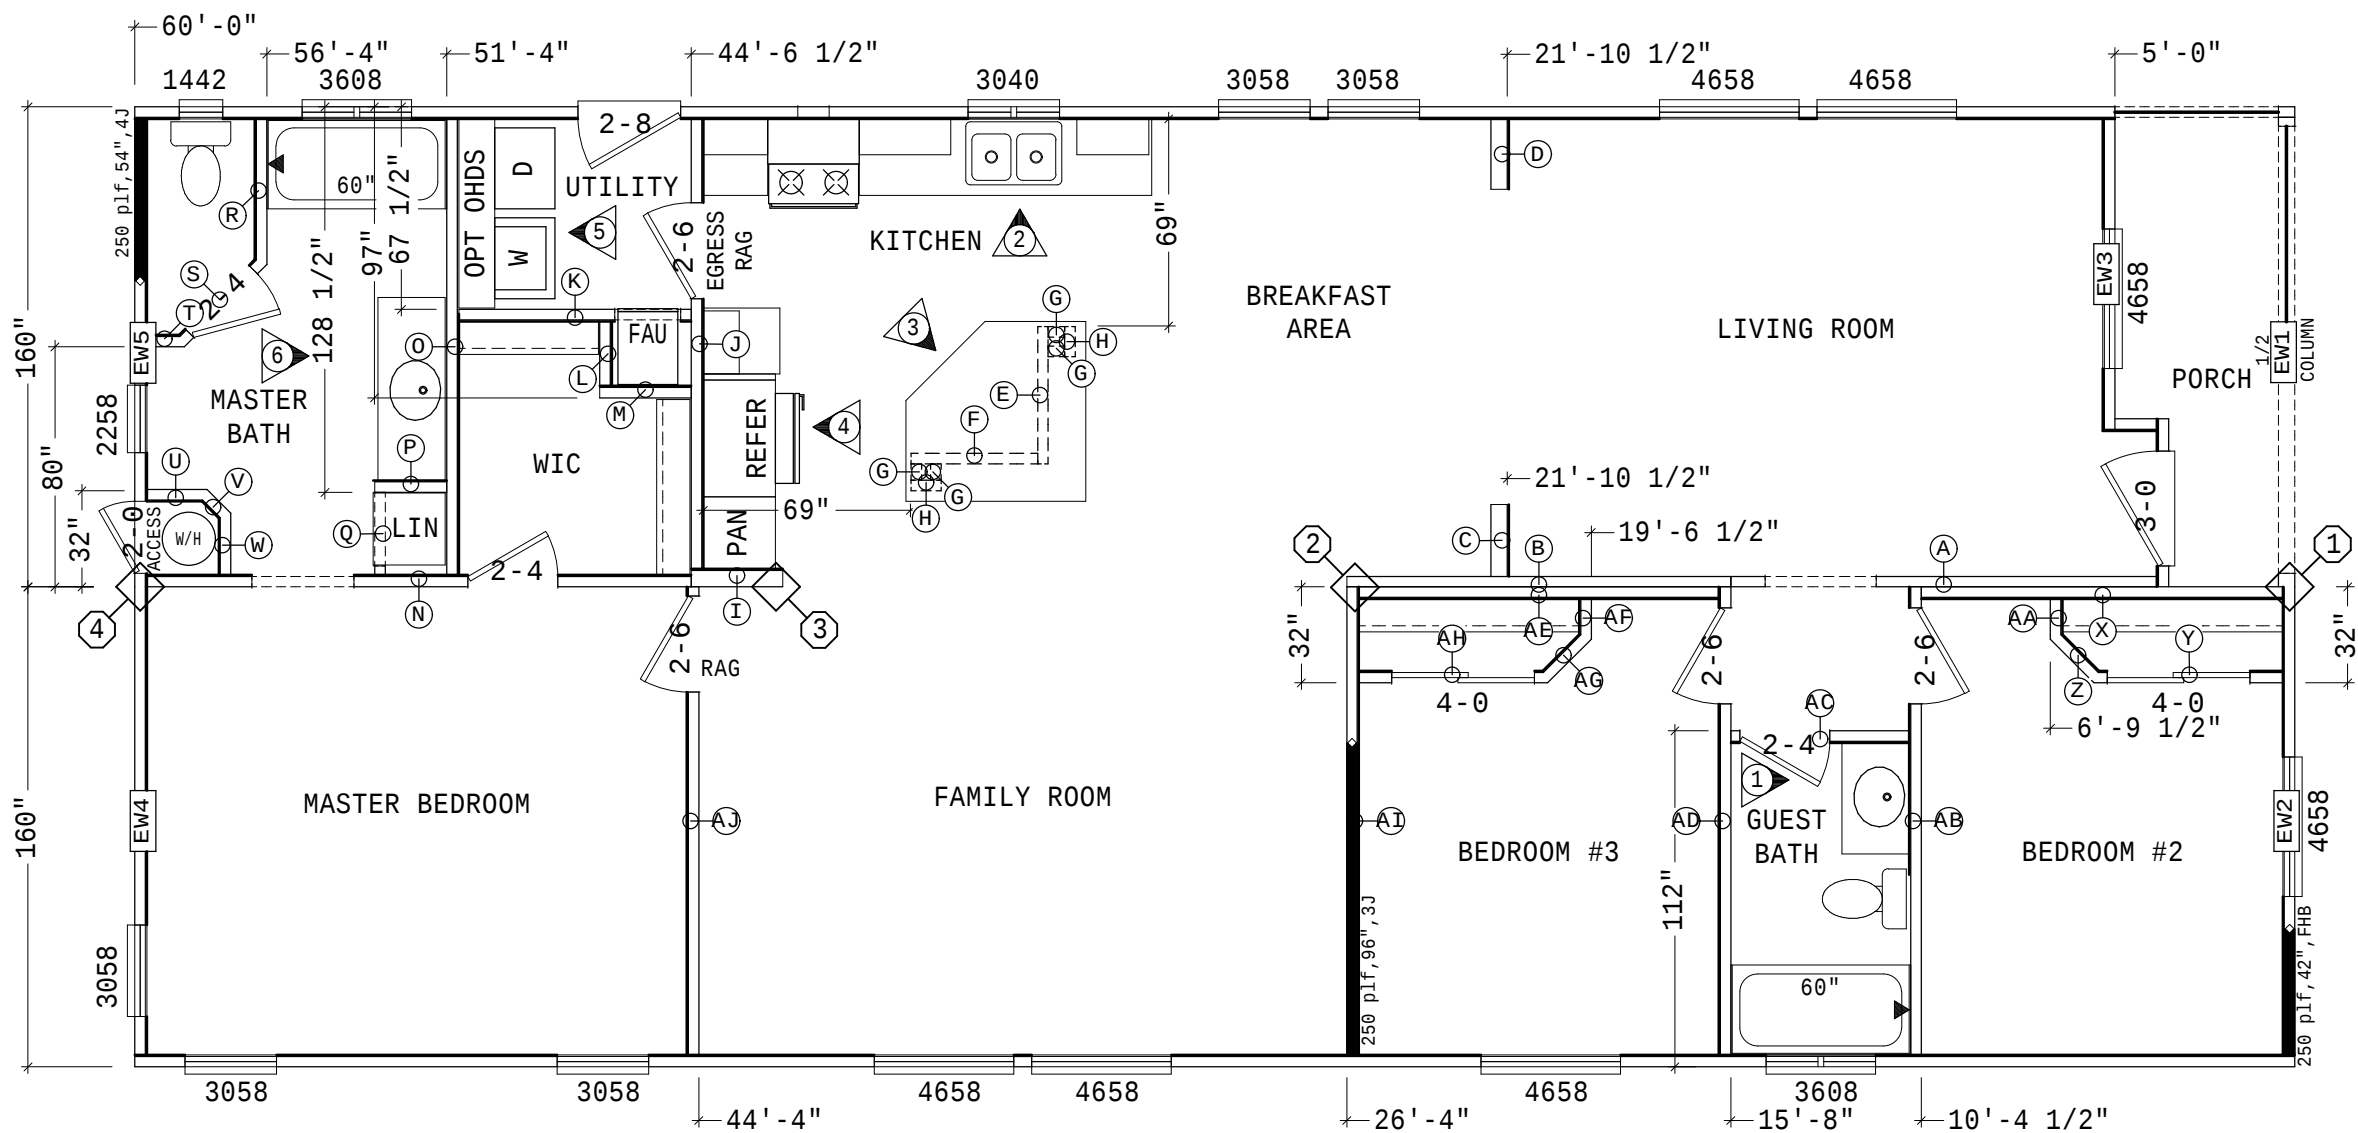

|                                              |     |             |      |            |   |   |   |   |   |   |    |
|----------------------------------------------|-----|-------------|------|------------|---|---|---|---|---|---|----|
|                                              | A/B | 1           | 2    | 3          | 4 | 5 | 6 | 7 | 8 | 9 | 10 |
| BEAM SUPPORT                                 | A   |             |      | 4980       |   |   |   |   |   |   |    |
|                                              | B   |             | 4980 |            |   |   |   |   |   |   |    |
|                                              | C   |             |      |            |   |   |   |   |   |   |    |
| UPLIFT STRAPS                                | A   | 1           |      | 2          | 1 |   |   |   |   |   |    |
|                                              | B   | 1           | 2    |            | 1 |   |   |   |   |   |    |
|                                              | C   |             |      |            |   |   |   |   |   |   |    |
|                                              |     | WALL HEIGHT |      | RIM HEIGHT |   |   |   |   |   |   |    |
| SIDEWALL                                     | *   | 90"         |      | 6"         |   |   |   |   |   |   |    |
| OFFSET WALL                                  | *   |             |      |            |   |   |   |   |   |   |    |
| NOTE: QTY OF UPLIFT STRAPS IS BASED ON 24GA. |     |             |      |            |   |   |   |   |   |   |    |

UTILITY LOCATIONS

WATER :59' -6"x 154" ODS  
ELECTRIC :44' -5"x 18" ODS  
GAS :57' -0" ODS  
DRAIN :38' -8"x 48" ODS



Caveo  
INDUSTRIES INC.  
COPYRIGHT © 2025

|                                  |      |
|----------------------------------|------|
| MODEL: WP-28603B                 |      |
| DESC: HULLING                    |      |
| DATE:05/28/2025 SCALE: 3/16=1'-0 |      |
| PLANT: 04 SPEC: XL ROOF LL:30    |      |
| DRAWN: R. OCHOA                  |      |
| REVISIONS                        | DATE |
|                                  |      |
|                                  |      |
|                                  |      |
|                                  |      |